

## EQUIPMENT LIST "B"

B. EQUIPMENT TO BE FURNISHED AND/OR INSTALLED BY THE CONTRACTOR


CATEGORY CODE	QUANTITY	DESCRIPTION
600000	165 L.F.	REMOVE-REINSTALL DECORATIVE BRICK SIDEWALK
805155	1450 L.F.	4 INCH SCHEDULE 80 RIGID PVC CONDUIT - SLOTTED
811001	4 EACH	FURNISH AND INSTALL ELECTRICAL HANDHOLE
822002	3250 L.F.	12-PAIR COMMUNICATION CABLE, JELLYFILLED (UNDERGROUND)
822003	750 L.F.	50-PAIR COMMUNICATION CABLE, SELF-SUPPORTING (OVERHEAD)

## GENERAL NOTES

1. REMOVE AND DISPOSE OF ALL UNUSED INTERCONNECT CABLE.
2. THE CONTRACTOR SHALL BE RESPONSIBLE FOR TERMINATING ALL SIGNAL CABLE TO THE APPROPRIATE TERMINALS AND PROPERLY LABEL EACH CABLE.

## SPECIAL NOTES:

1. ALL EXISTING HANDHOLES, CONDUIT AND INTERCONNECT CABLE TO BE REMOVED OR ABANDONED SHALL REMAIN IN PLACE UNTIL TURN ON OF PROPOSED SIGNAL. CONTRACTOR SHALL COORDINATE WITH MONTGOMERY COUNTY FORCES.
2. THE CONTRACTOR SHOULD COORDINATE ALL INTERCONNECT WORK WITH MR. BOB RICKETTS OF THE MONTGOMERY COUNTY SIGNAL SHOP AT (301) 876-3681.

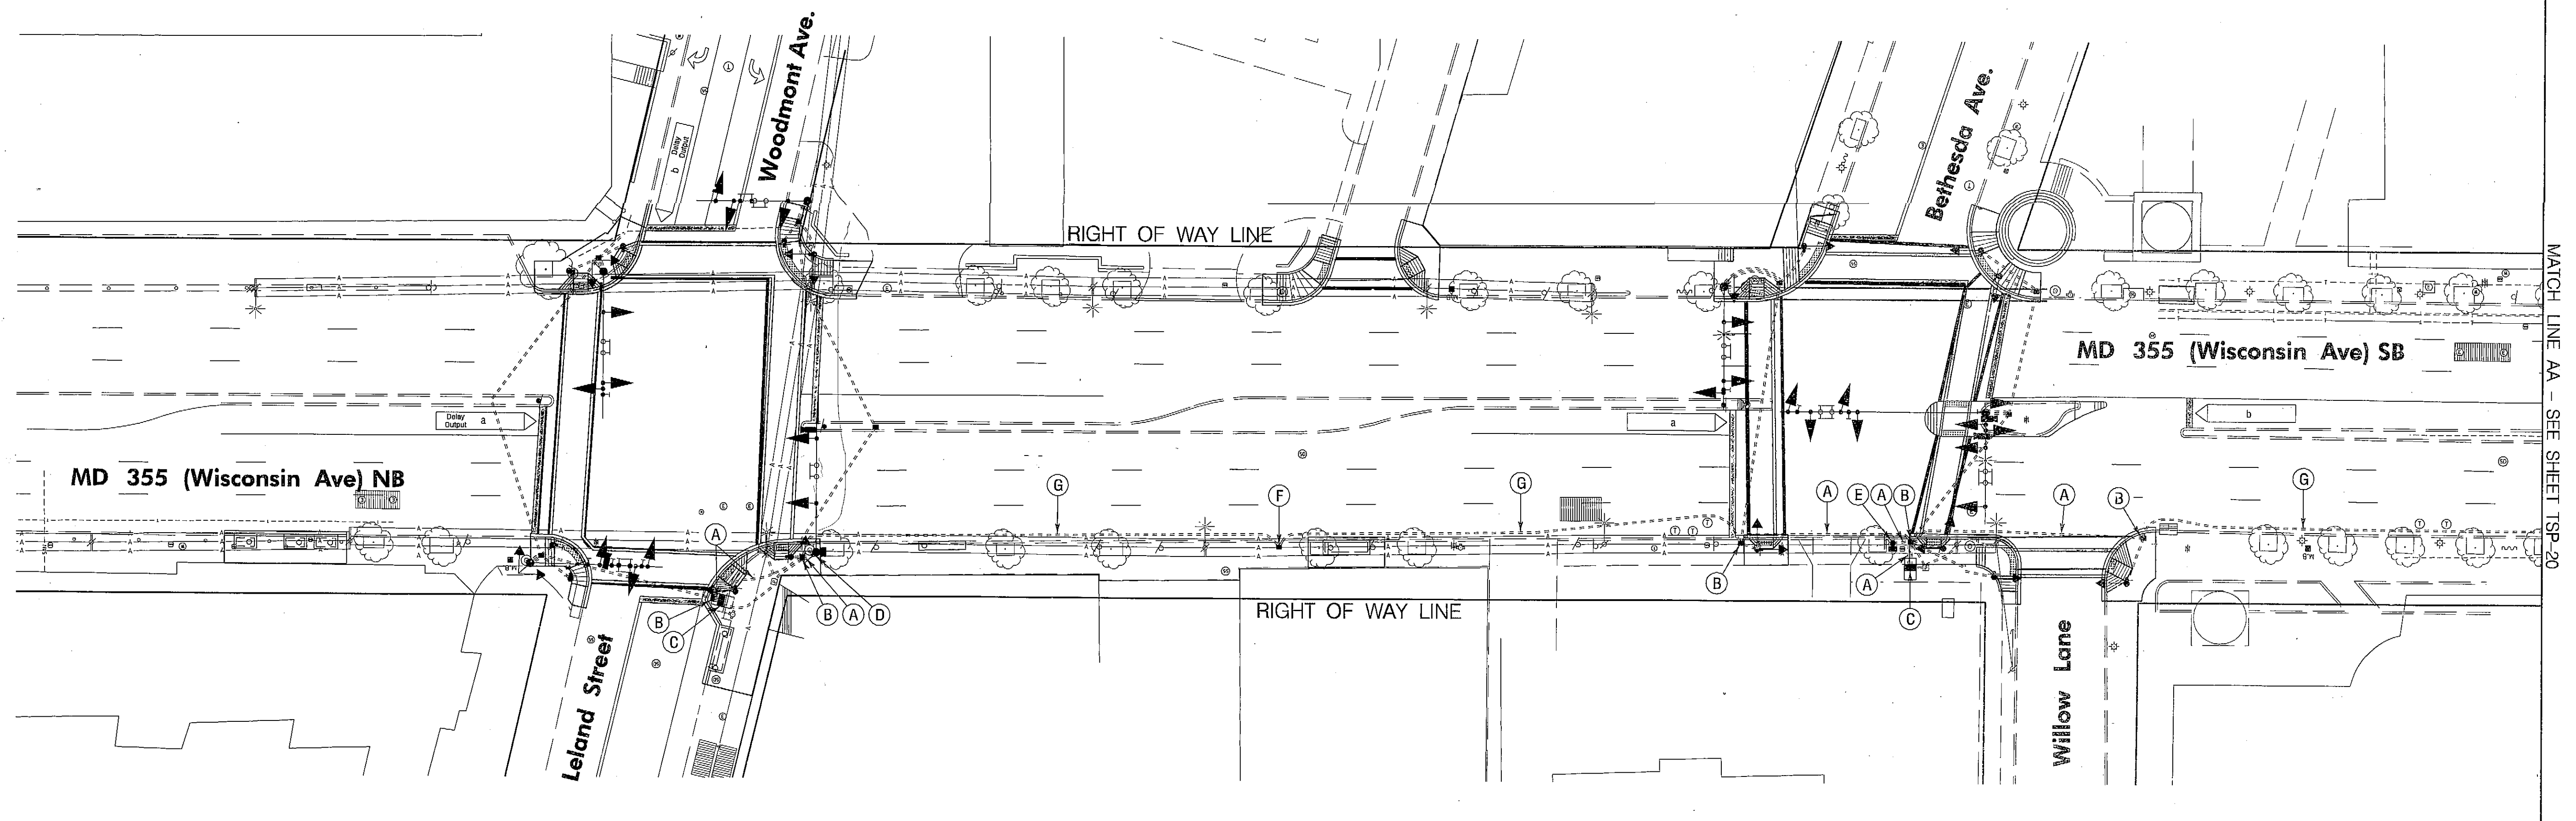

## CONSTRUCTION DETAILS

- A. USE PROPOSED CONDUIT. INSTALL 12-PAIR COMMUNICATION CABLE. (SEE SIGNAL PLANS)
- B. USE PROPOSED HANDHOLE. INSTALL 12-PAIR COMMUNICATION CABLE. (SEE SIGNAL PLANS)
- C. USE PROPOSED BASE MOUNTED CABINET AND CONTROLLER. INSTALL 12 PAIR COMMUNICATION CABLE. (SEE SIGNAL PLANS)
- D. USE PROPOSED STEEL POLE AND MONTGOMERY COUNTY SPLICE CABINET. INSTALL 12 PAIR COMMUNICATION CABLE. (SEE SIGNAL PLANS)
- E. USE PROPOSED PEDESTAL POLE AND MONTGOMERY COUNTY SPLICE CABINET. INSTALL 12 PAIR COMMUNICATION CABLE. (SEE SIGNAL PLANS)
- F. INSTALL HANDHOLE. INSTALL 12-PAIR COMMUNICATION CABLE.
- G. INSTALL 4 IN. PVC SCHEDULE 80 ELECTRICAL CONDUIT - SLOTTED. INSTALL 12-PAIR COMMUNICATION CABLE.

**WR&A**

 WHITMAN, REQUARDT  
& ASSOCIATES, LLP  
801 South Caroline Street, Baltimore, Maryland 21231

BY: sbloss

**SHA**

 STATE OF MARYLAND  
DEPARTMENT OF TRANSPORTATION  
STATE HIGHWAY ADMINISTRATION  
OFFICE OF TRAFFIC & SAFETY  
TRAFFIC ENGINEERING DESIGN DIVISION  
MD 355 (Wisconsin Avenue)  
Bethesda, Maryland

## INTERCONNECT PLAN

SCALE 1" = 30' ADVERTISED DATE 3/05/2013 CONTRACT NO. MD1175177

 DESIGNED BY S. Bloss COUNTY Montgomery  
DRAWN BY S. Bloss LOGMILE  
CHECKED BY N. Leary TMS NO. L488  
F.A.P. NO. SEE TITLE SHEET TOD NO.

TS NO. 12001 DRAWING TSP-19 OF 20 SHEET NO. ### OF ###

APPROVALS	REVISIONS
[Signature] 3/15/2013 [Signature] 3/18/13 [Signature] 3/29/13 [Signature] 4/8/13	

 PLOTTED: March 11, 2013  
FILE: W:\1609-295\CADD\p93-P019\_md355.dwg